





Wilson Boulevard Elevation

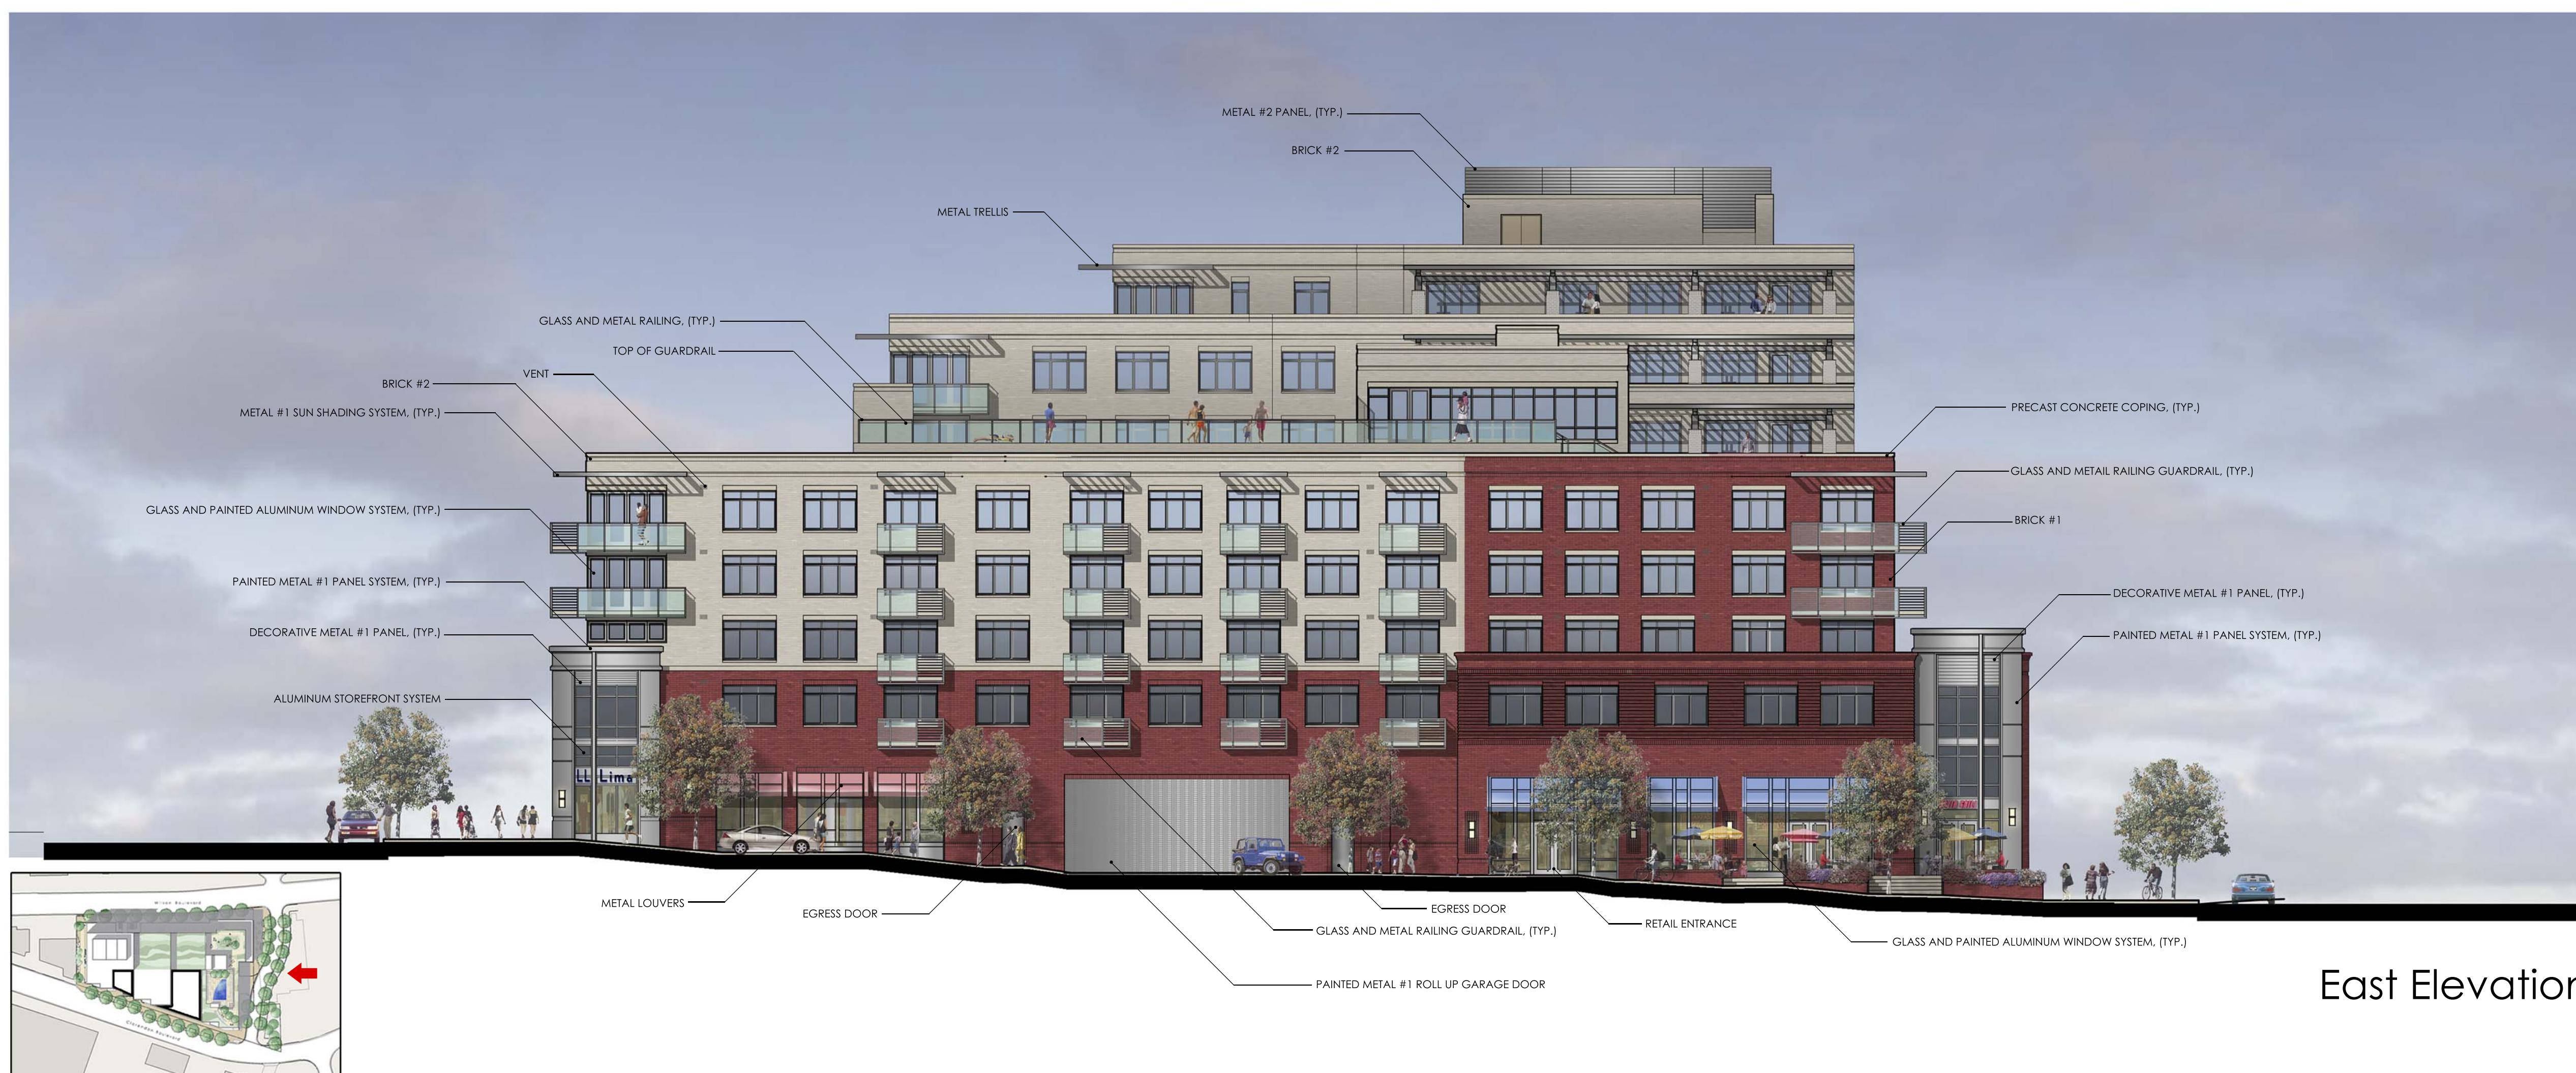

West Elevation

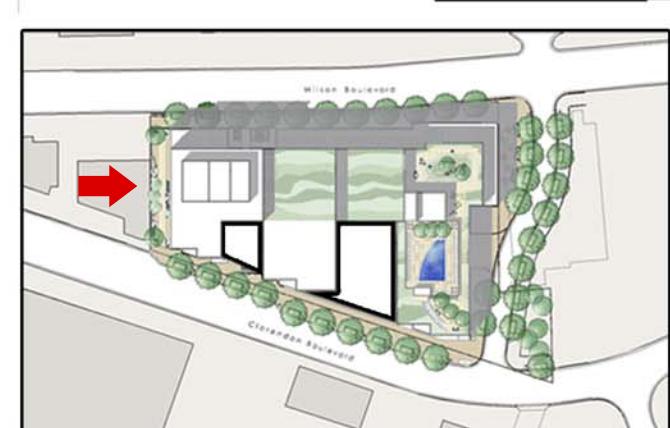

East Elevation



East and West Elevations

SCALE: 3/32" = 1'-0"

0 20 40 80



Clarendon Boulevard Elevation

SCALE: 3/32" = 1'-0"

0 20 40 80 INVESTMENTS, LLC

WA04013

2001 Clarendon Boulevard Apartments

Skylark Investments, LLC


Arlington, VA

03


May 8, 2012




East Courtyard facing West - 3

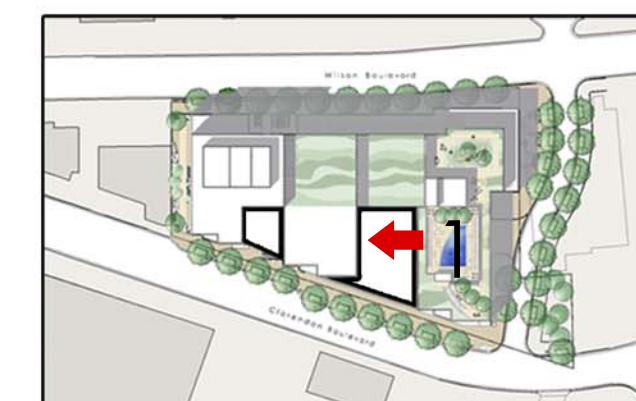

East Courtyard facing West - 1

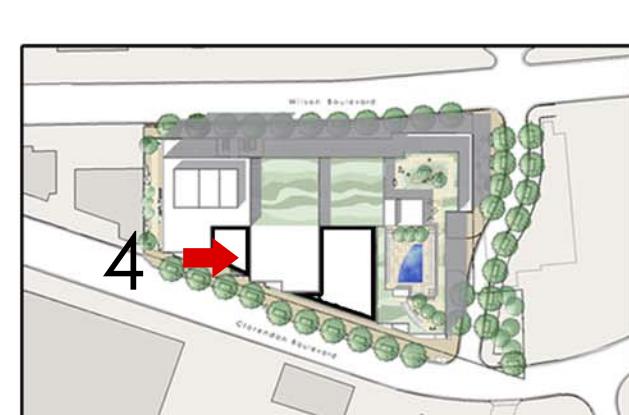

West Courtyard facing East- 4

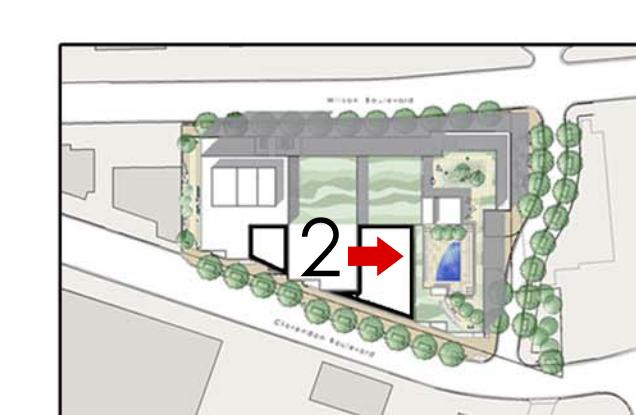

West Courtyard facing East - 2

Courtyard Elevations

SCALE: 3/32" = 1'-0"

0 20 40 80

WA04013

2001 Clarendon Boulevard Apartments

Skylark Investments, LLC

Arlington, VA

04

May 8, 2012